



GROUND FLOOR PLAN

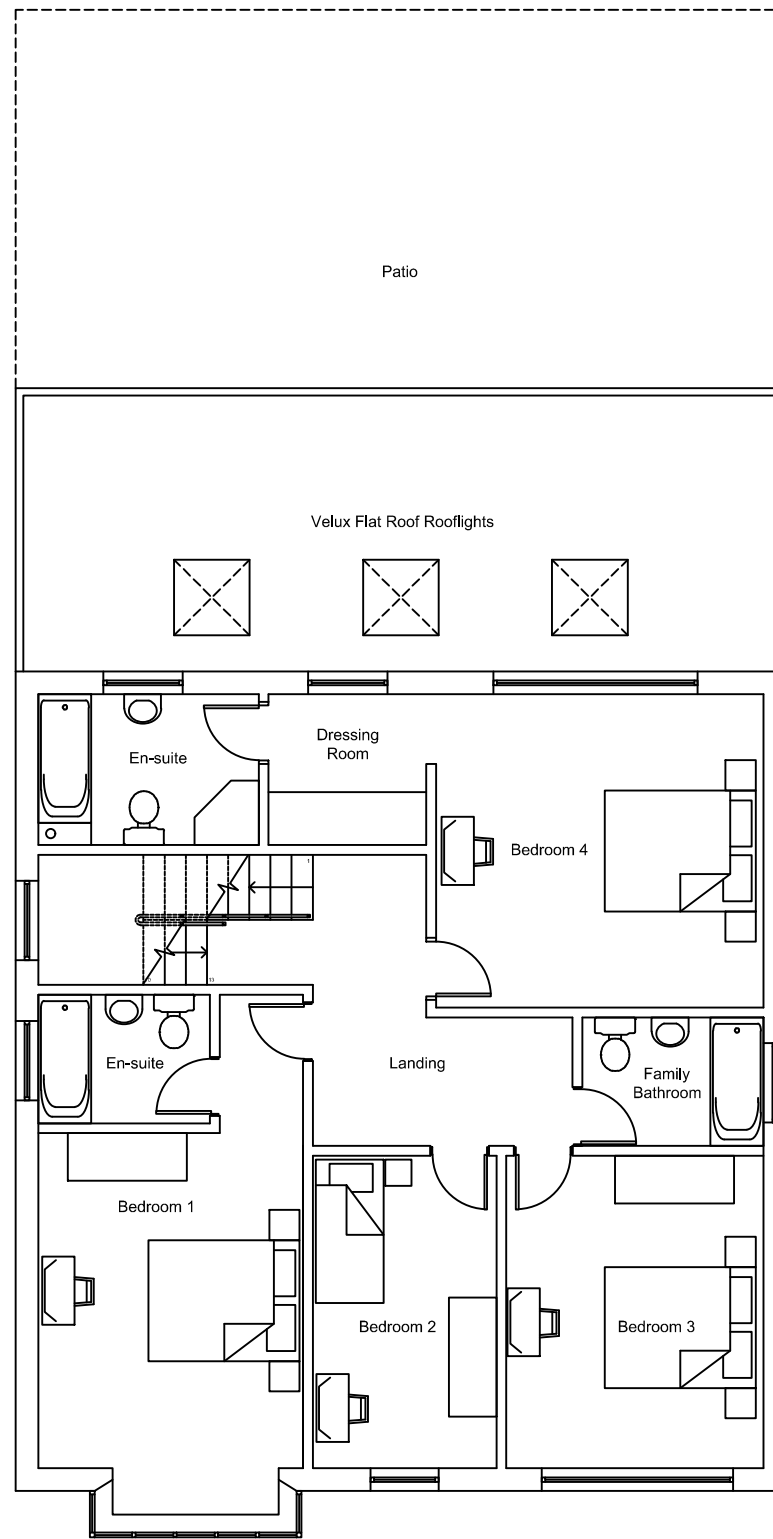


FIRST FLOOR PLAN

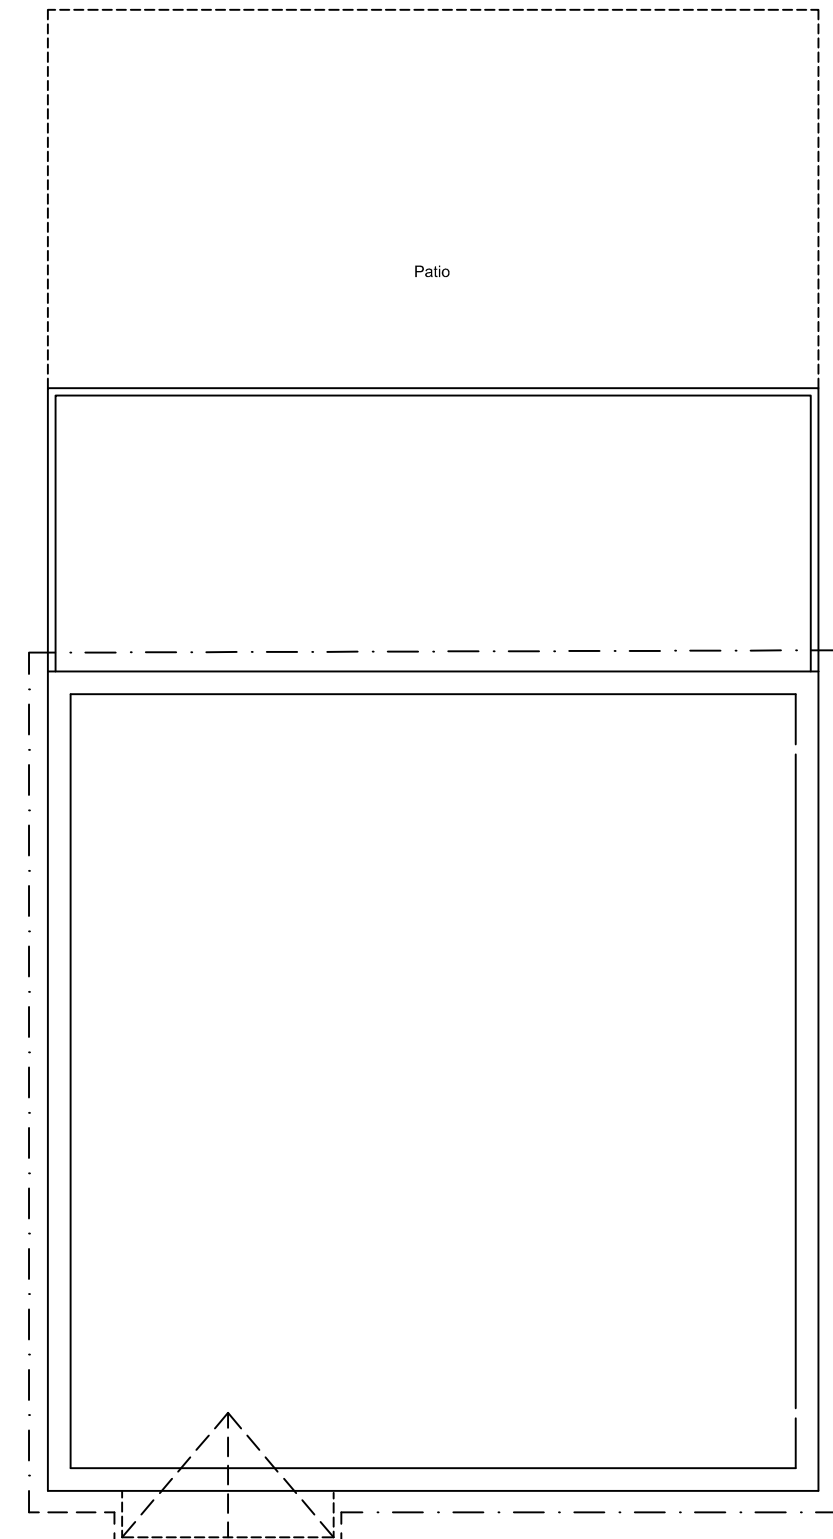

SECOND FLOOR PLAN

PROPOSED FLOOR PLANS
SCALE 1:100 (A3)

 

owen ellis
Architects

Honeycomb, Edmund Street
Liverpool L3 9NG
TEL: 0151 227 1555
email: info@owenellis.co.uk
web: www.owenellis.co.uk

NEW HOUSE
27 SACKVILLE ROAD
ST. HELENS
WA10 6JD

PROPOSED GROUND, FIRST AND SECOND
FLOOR PLANS

DRAWING NUMBER	REVISION	DATE
4110 - SK02	-	31/01/2019
		SCALE
		1:100 (A3)