


PROPOSED FRONT ELEVATION
SCALE 1:100 (A3)

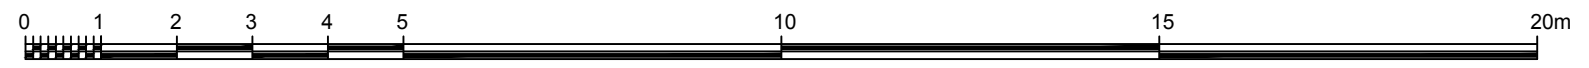

 **owen ellis**
Architects

Honeycomb, Edmund Street
Liverpool L3 9NG
TEL: 0151 227 1555
email: info@owenellis.co.uk
web: www.owenellis.co.uk

NEW HOUSE
27 SACKVILLE ROAD
ST. HELENS
WA10 6JD

PROPOSED SIDE ELEVATIONS

DRAWING NUMBER	REVISION	DATE
4110 - SK05	-	31/01/2019
		SCALE
		1:100 (A3)