




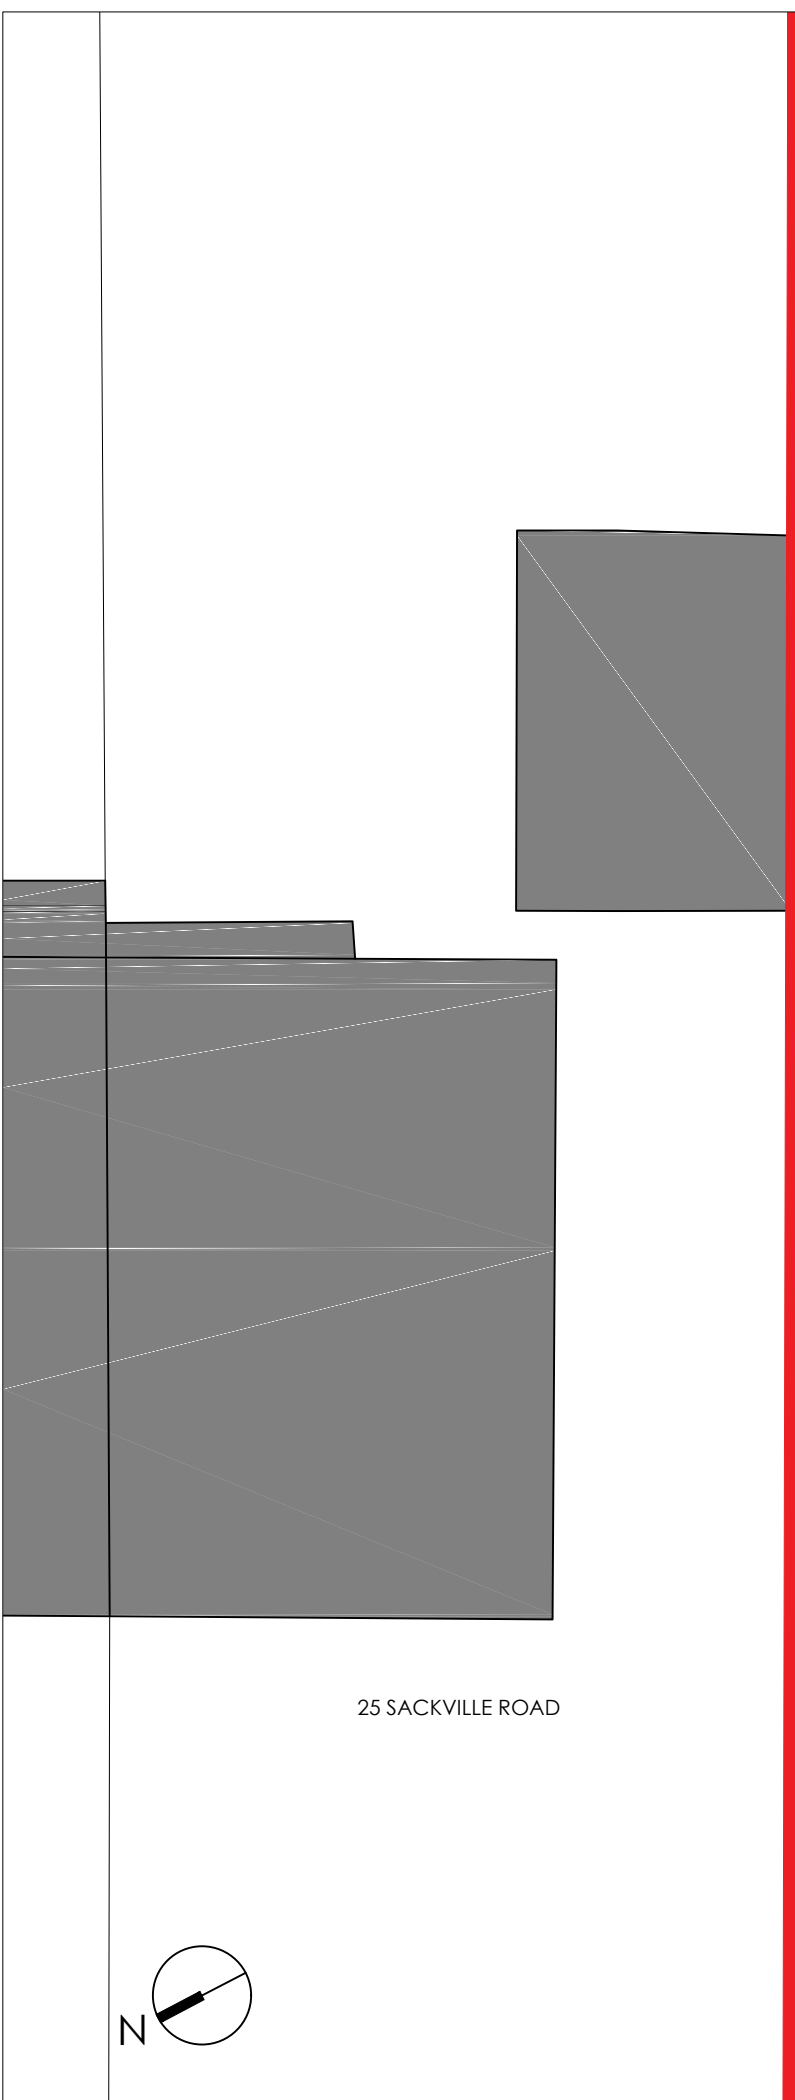

Ordnance Survey, (c) Crown Copyright 2019.
All rights reserved. Licence number 100022432

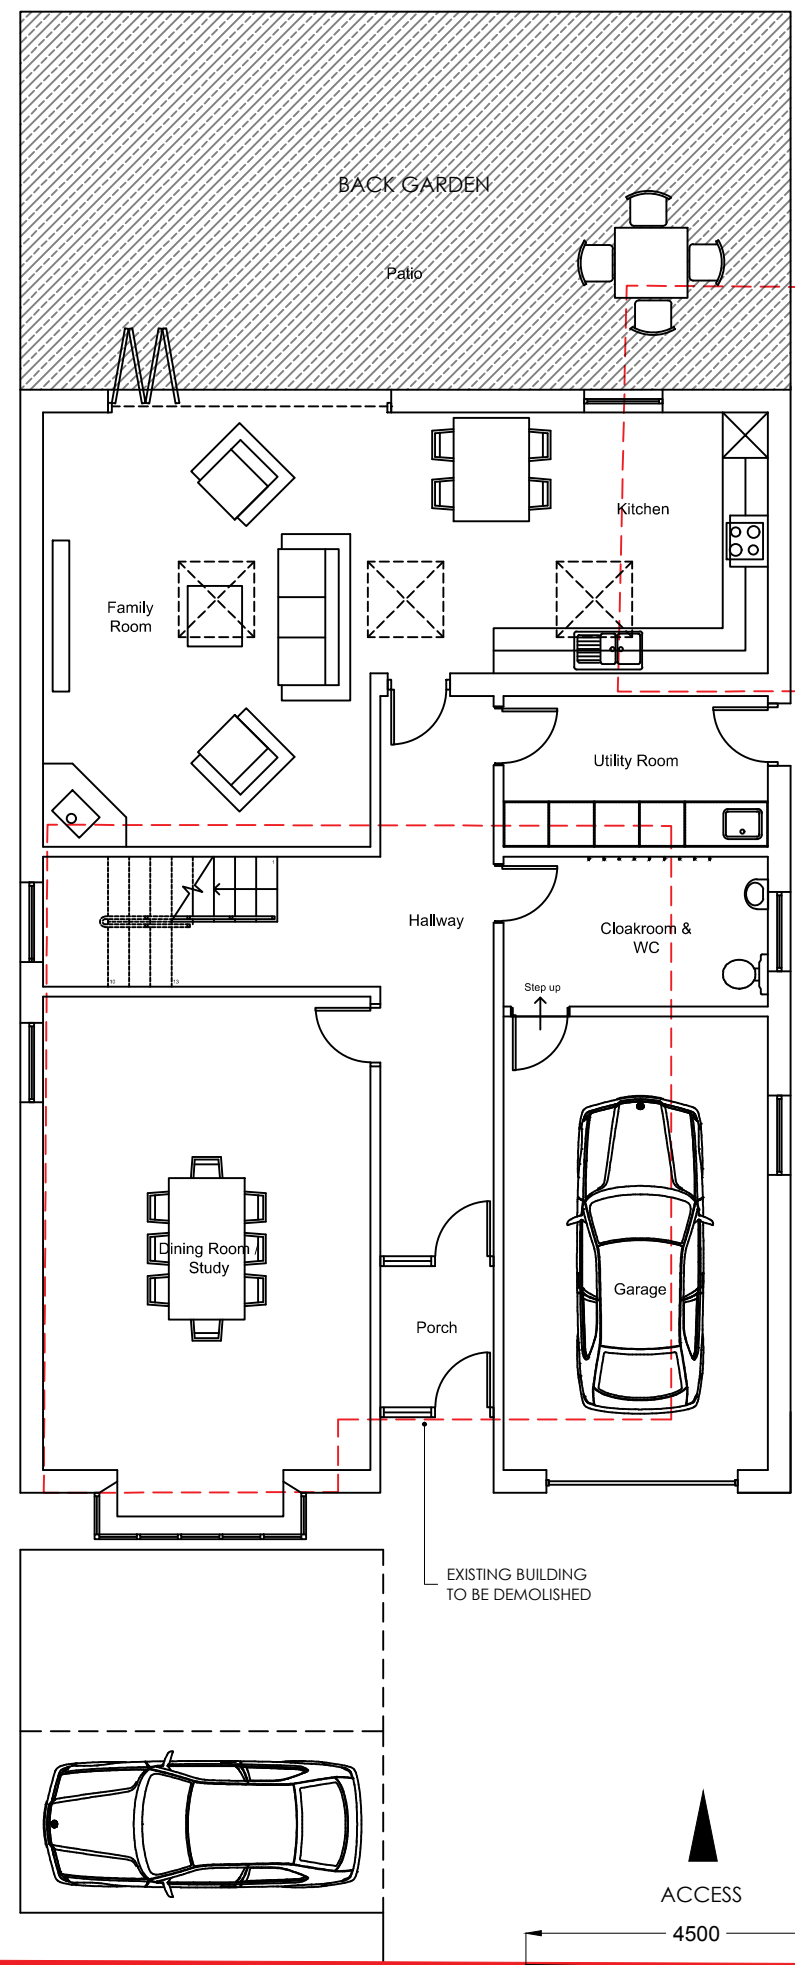

25 SACKVILLE ROAD

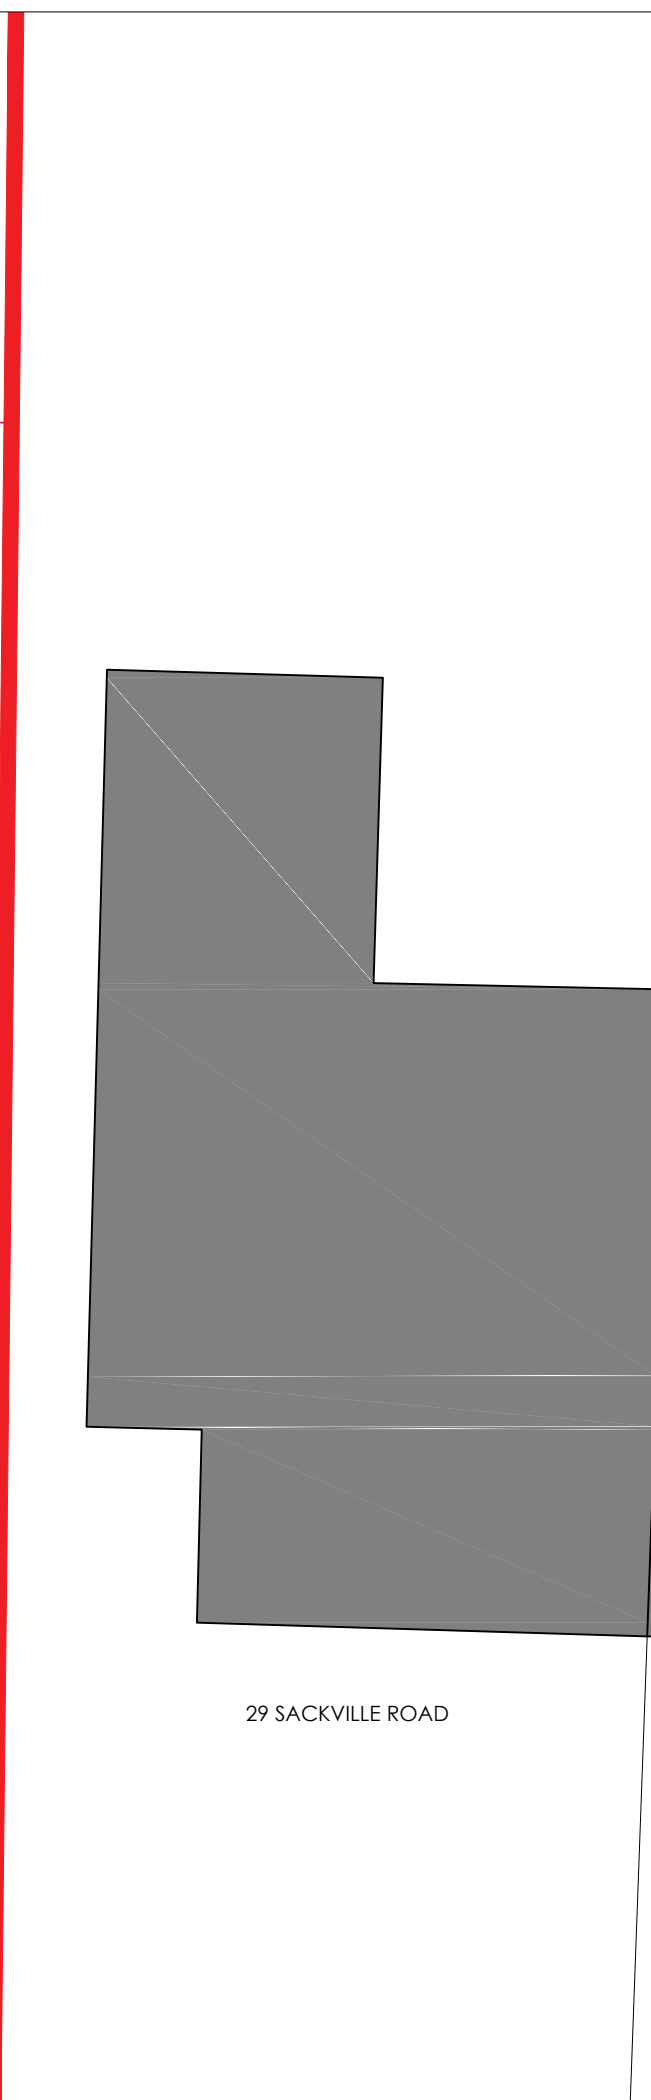

29 SACKVILLE ROAD

ACCESS
4500